


CHAPTER II
PRELIMINARY DESIGN

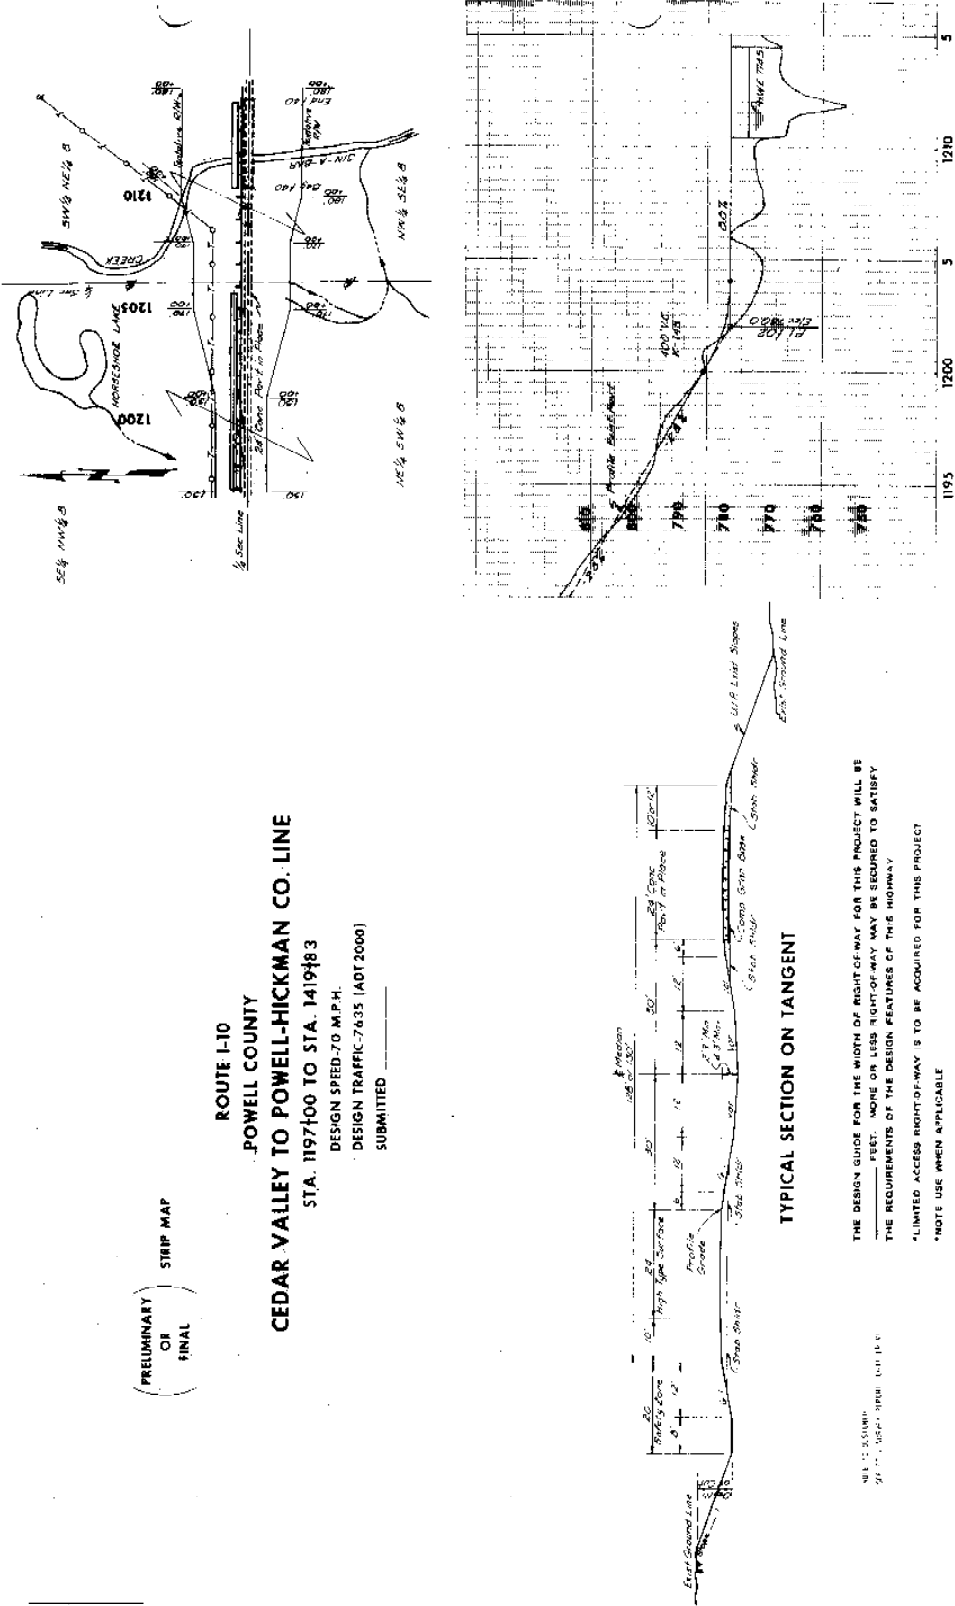


Preliminary Plan Examples

Figure 2-06.1




CHAPTER II PRELIMINARY DESIGN

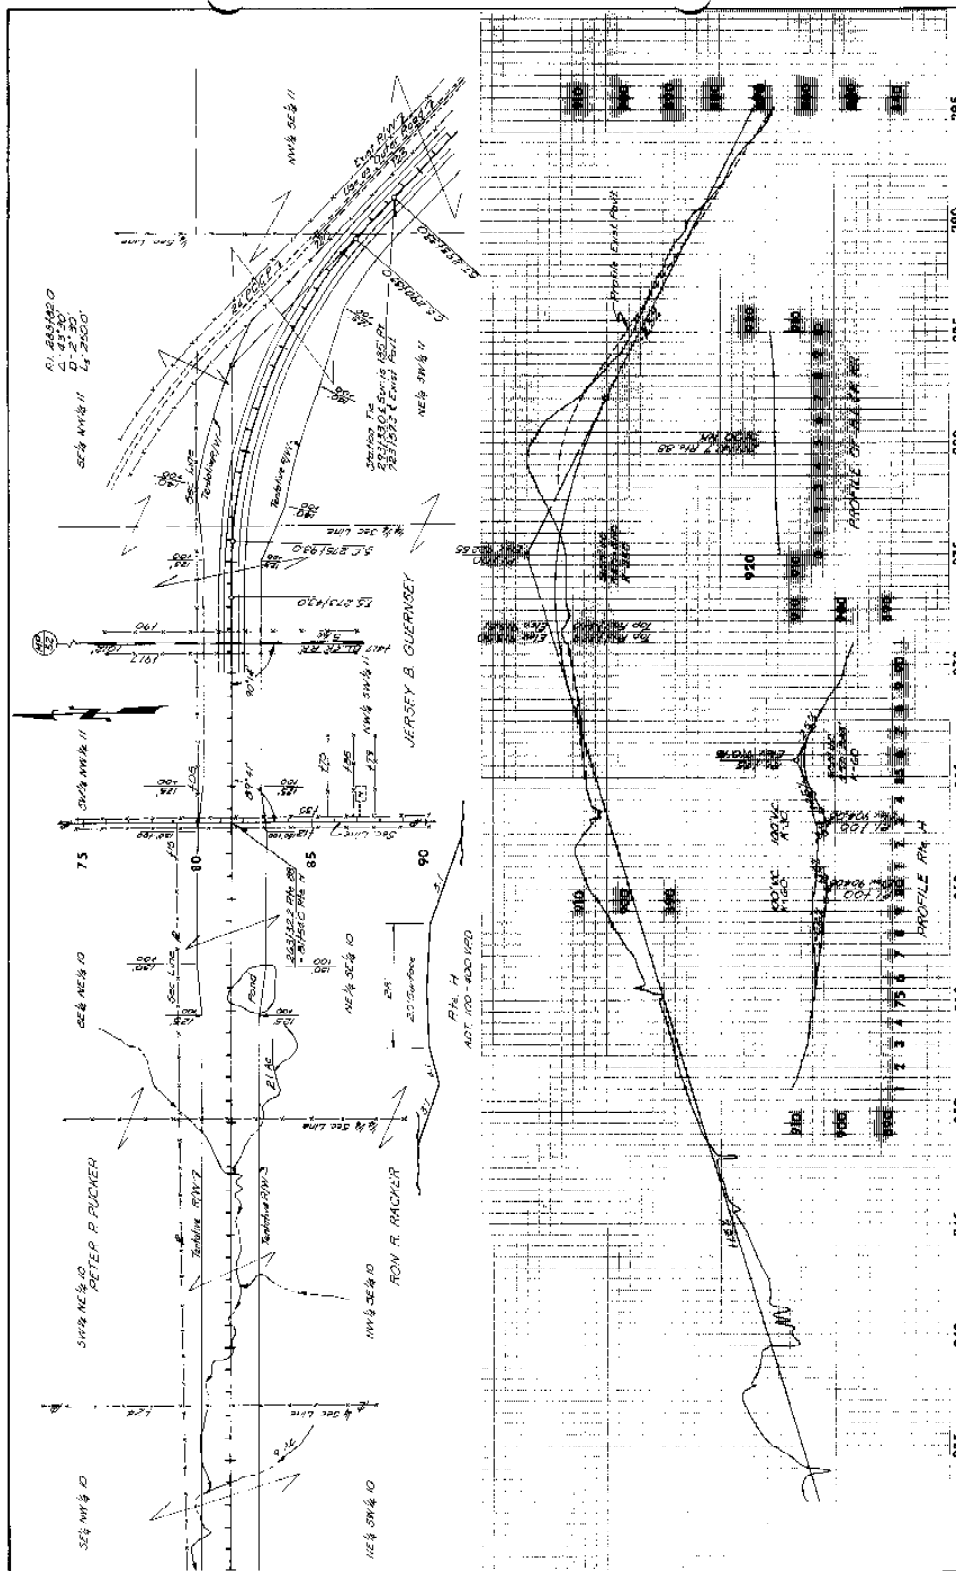

Preliminary Plan Examples

Figure 2-06.1


CHAPTER II PRELIMINARY DESIGN

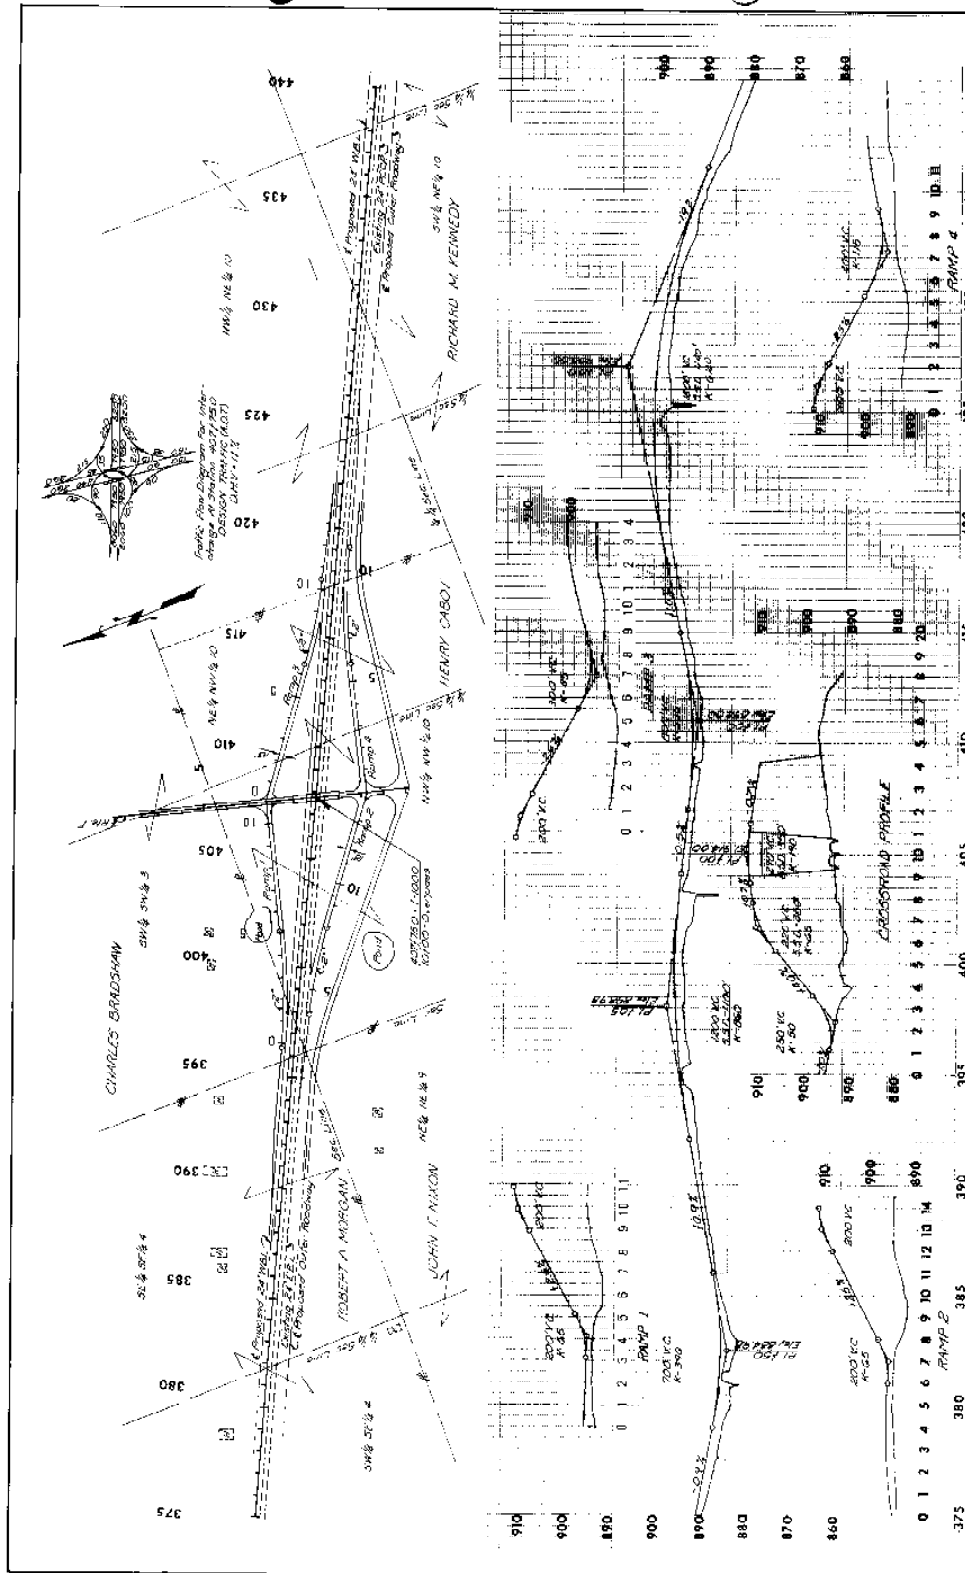

Preliminary Plan Examples

Figure 2-06.1


CHAPTER II PRELIMINARY DESIGN

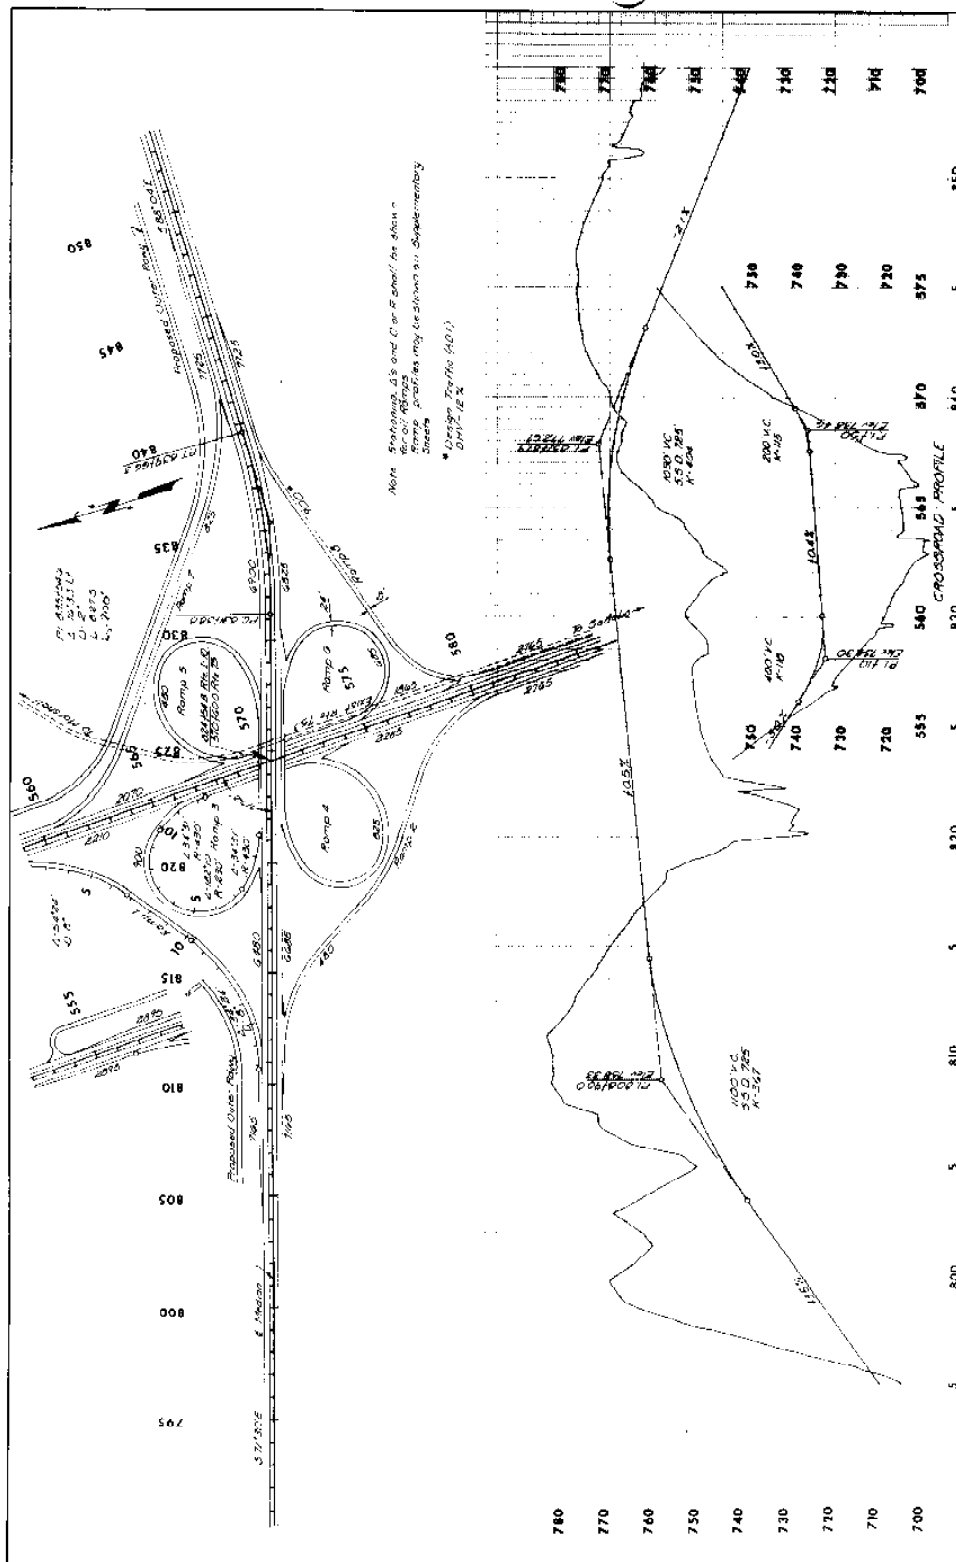

Preliminary Plan Examples

Figure 2-06.1

CHAPTER II
PRELIMINARY DESIGN

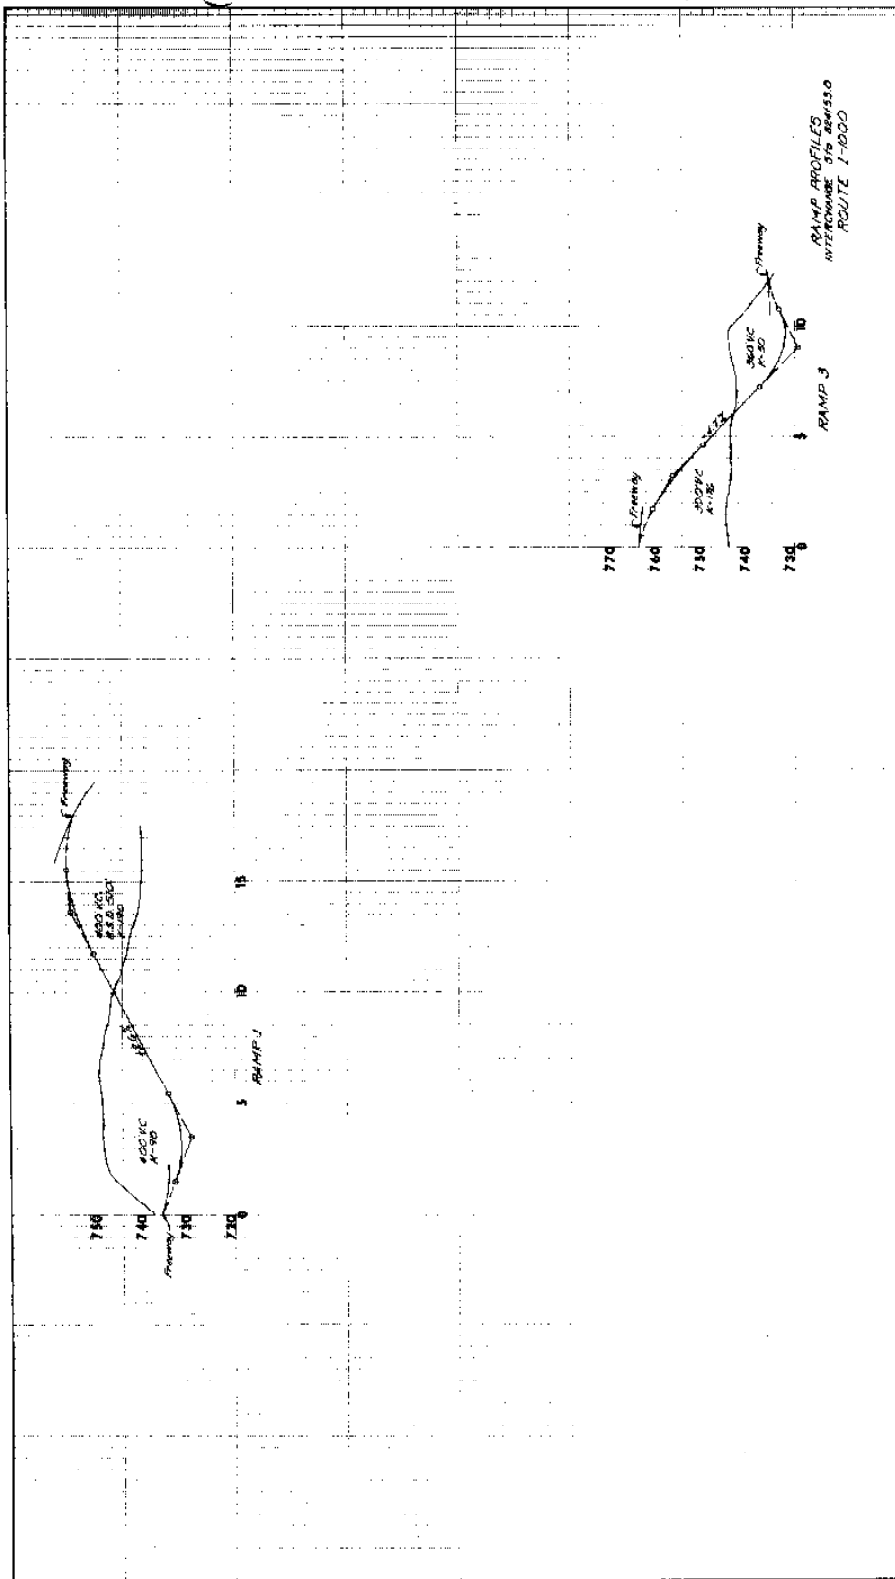

Preliminary Plan Examples

Figure 2-06.1